


TYPICAL WALL SECTION CONSTRUCTION DETAIL

DWNG:006

DEC 2010

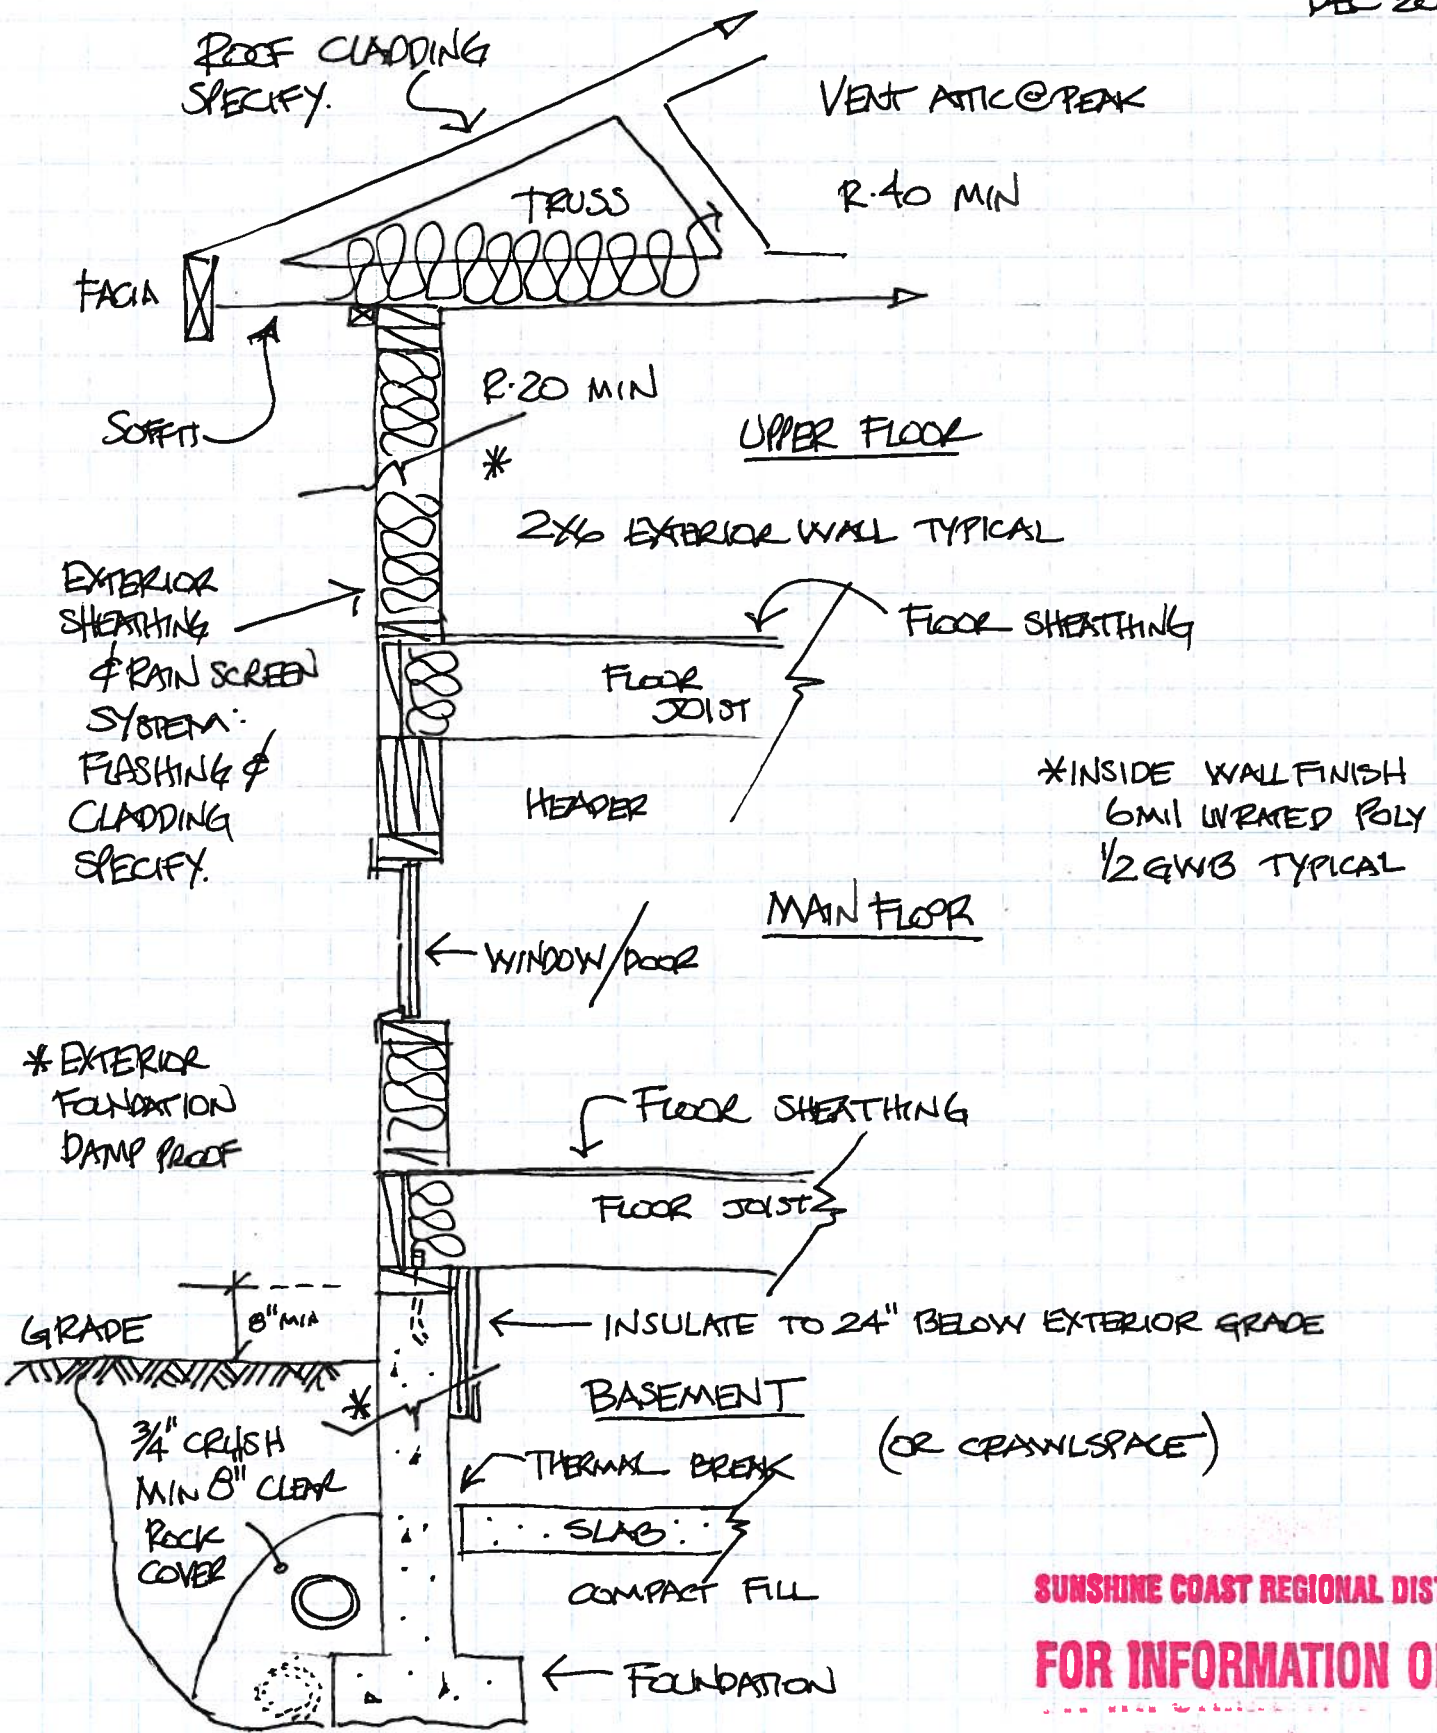

SUNSHINE COAST REGIONAL DISTRICT
FOR INFORMATION ONLY